




**EXTERIOR WALL TYPES**

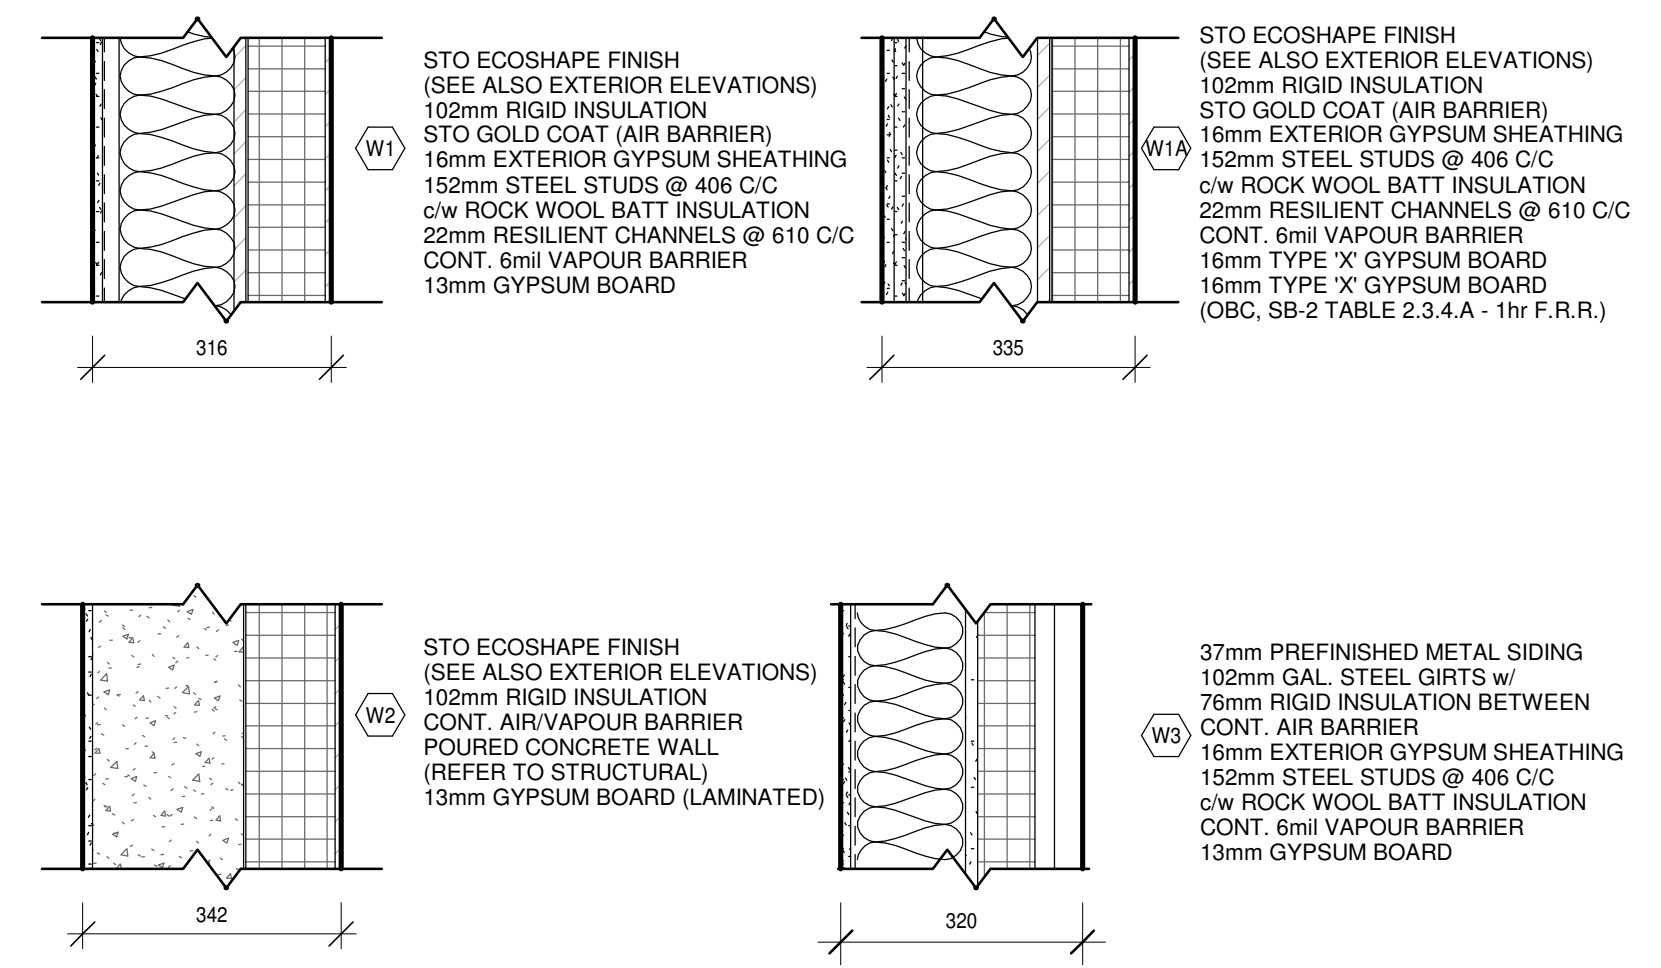

**INTERIOR PARTITION TYPES**

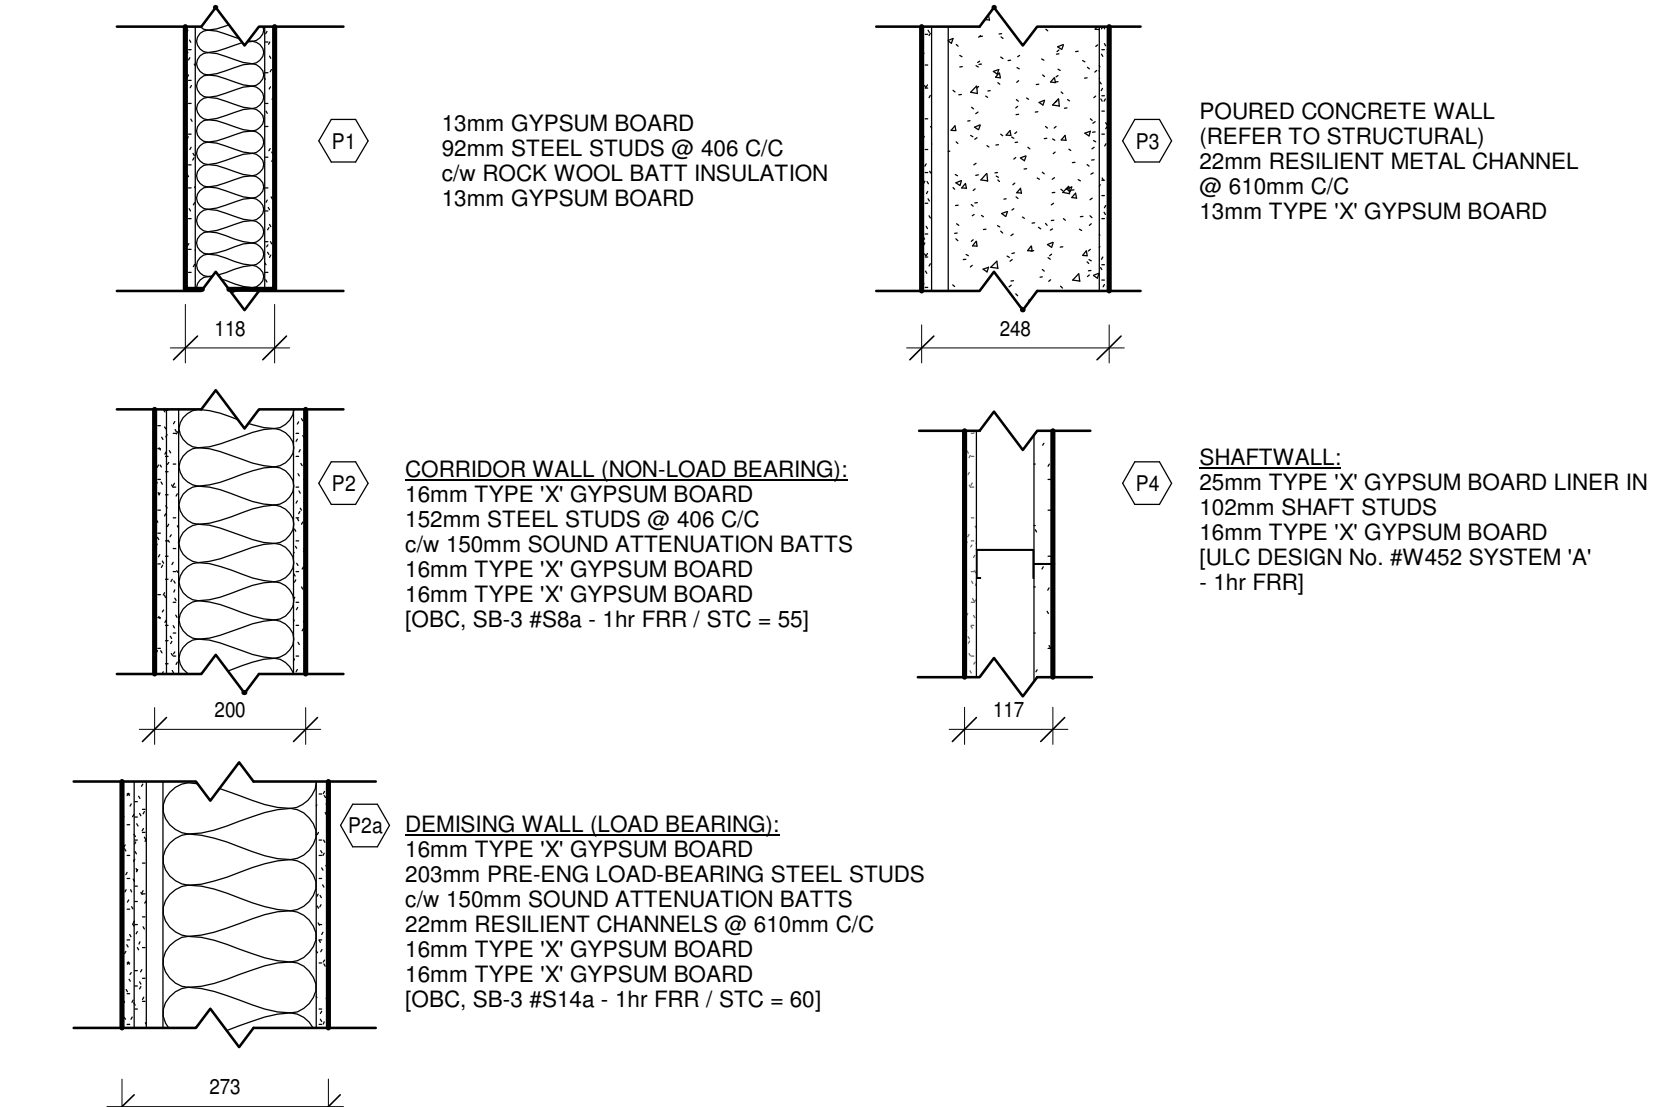

**FURRING TYPES**

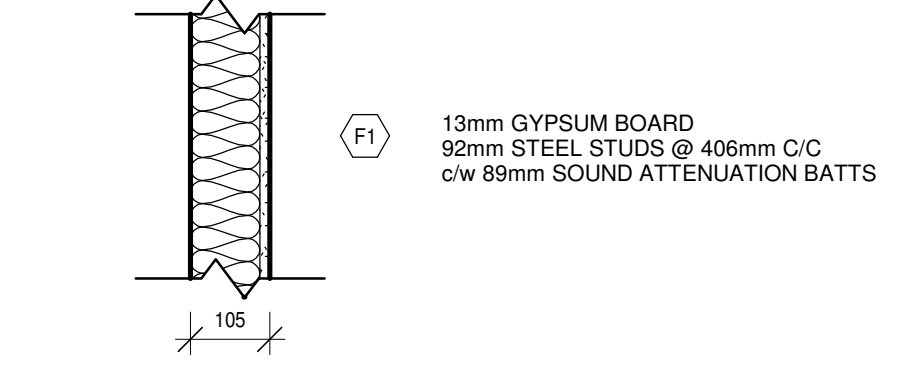


DO NOT SCALE THE DRAWINGS  
CHECK AND VERIFY ALL DIMENSIONS AT THE SITE.  
ALL DRAWINGS, SPECIFICATIONS AND RELATED DOCUMENTS ARE THE COPYRIGHT PROPERTY OF THE CONSULTANT AND MUST BE RETURNED UPON REQUEST. REPRODUCTION OF DRAWINGS IN PART OR WHOLE WITHOUT THE PERMISSION OF THE CONSULTANT IS FORBIDDEN.  
DRAWINGS ARE NOT TO BE USED FOR CONSTRUCTION UNTIL SIGNED AND SEALED BY THE CONSULTANT.

NO.	ISSUES	DATE	BY
1	ISSUED FOR SITE PLAN APPROVAL	2019-02-08	
2	COORDINATION SET	2019-02-13	
3	M+E COORDINATION SET	2019-02-20	
4	FOR PERMIT	2019-03-11	
5	RE-ISSUED FOR PERMIT	2019-05-22	
6	ISSUED FOR TENDER	2019-06-05	

NO.	REVISIONS	DATE	BY


**PROJECT:**  
**PARKVIEW SENIORS EXPANSION**  
  
153 KING AVE EAST, NEWCASTLE, ON L1B 1H3

**DRAWING:**  
**GROUND FLOOR PLAN**

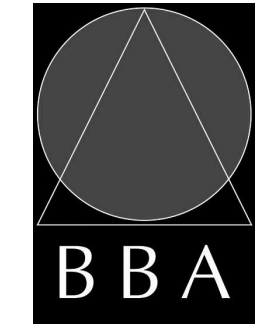

**BARRY BRYAN ASSOCIATES**  
Architects  
Engineers  
Project Managers


201-250 Water Street  
Whitby Ontario L1N 0G5  
Tel: (905) 666-5252  
Fax: (905) 666-5256  
e-mail: bba@bba-archeng.com



DESIGN BY: NS  
DRAWN BY: CM  
CHECKED BY: CM


DATE: 02/15/19  
SCALE: As indicated  
FILE:

1.1. Ground Floor Plan  
A201

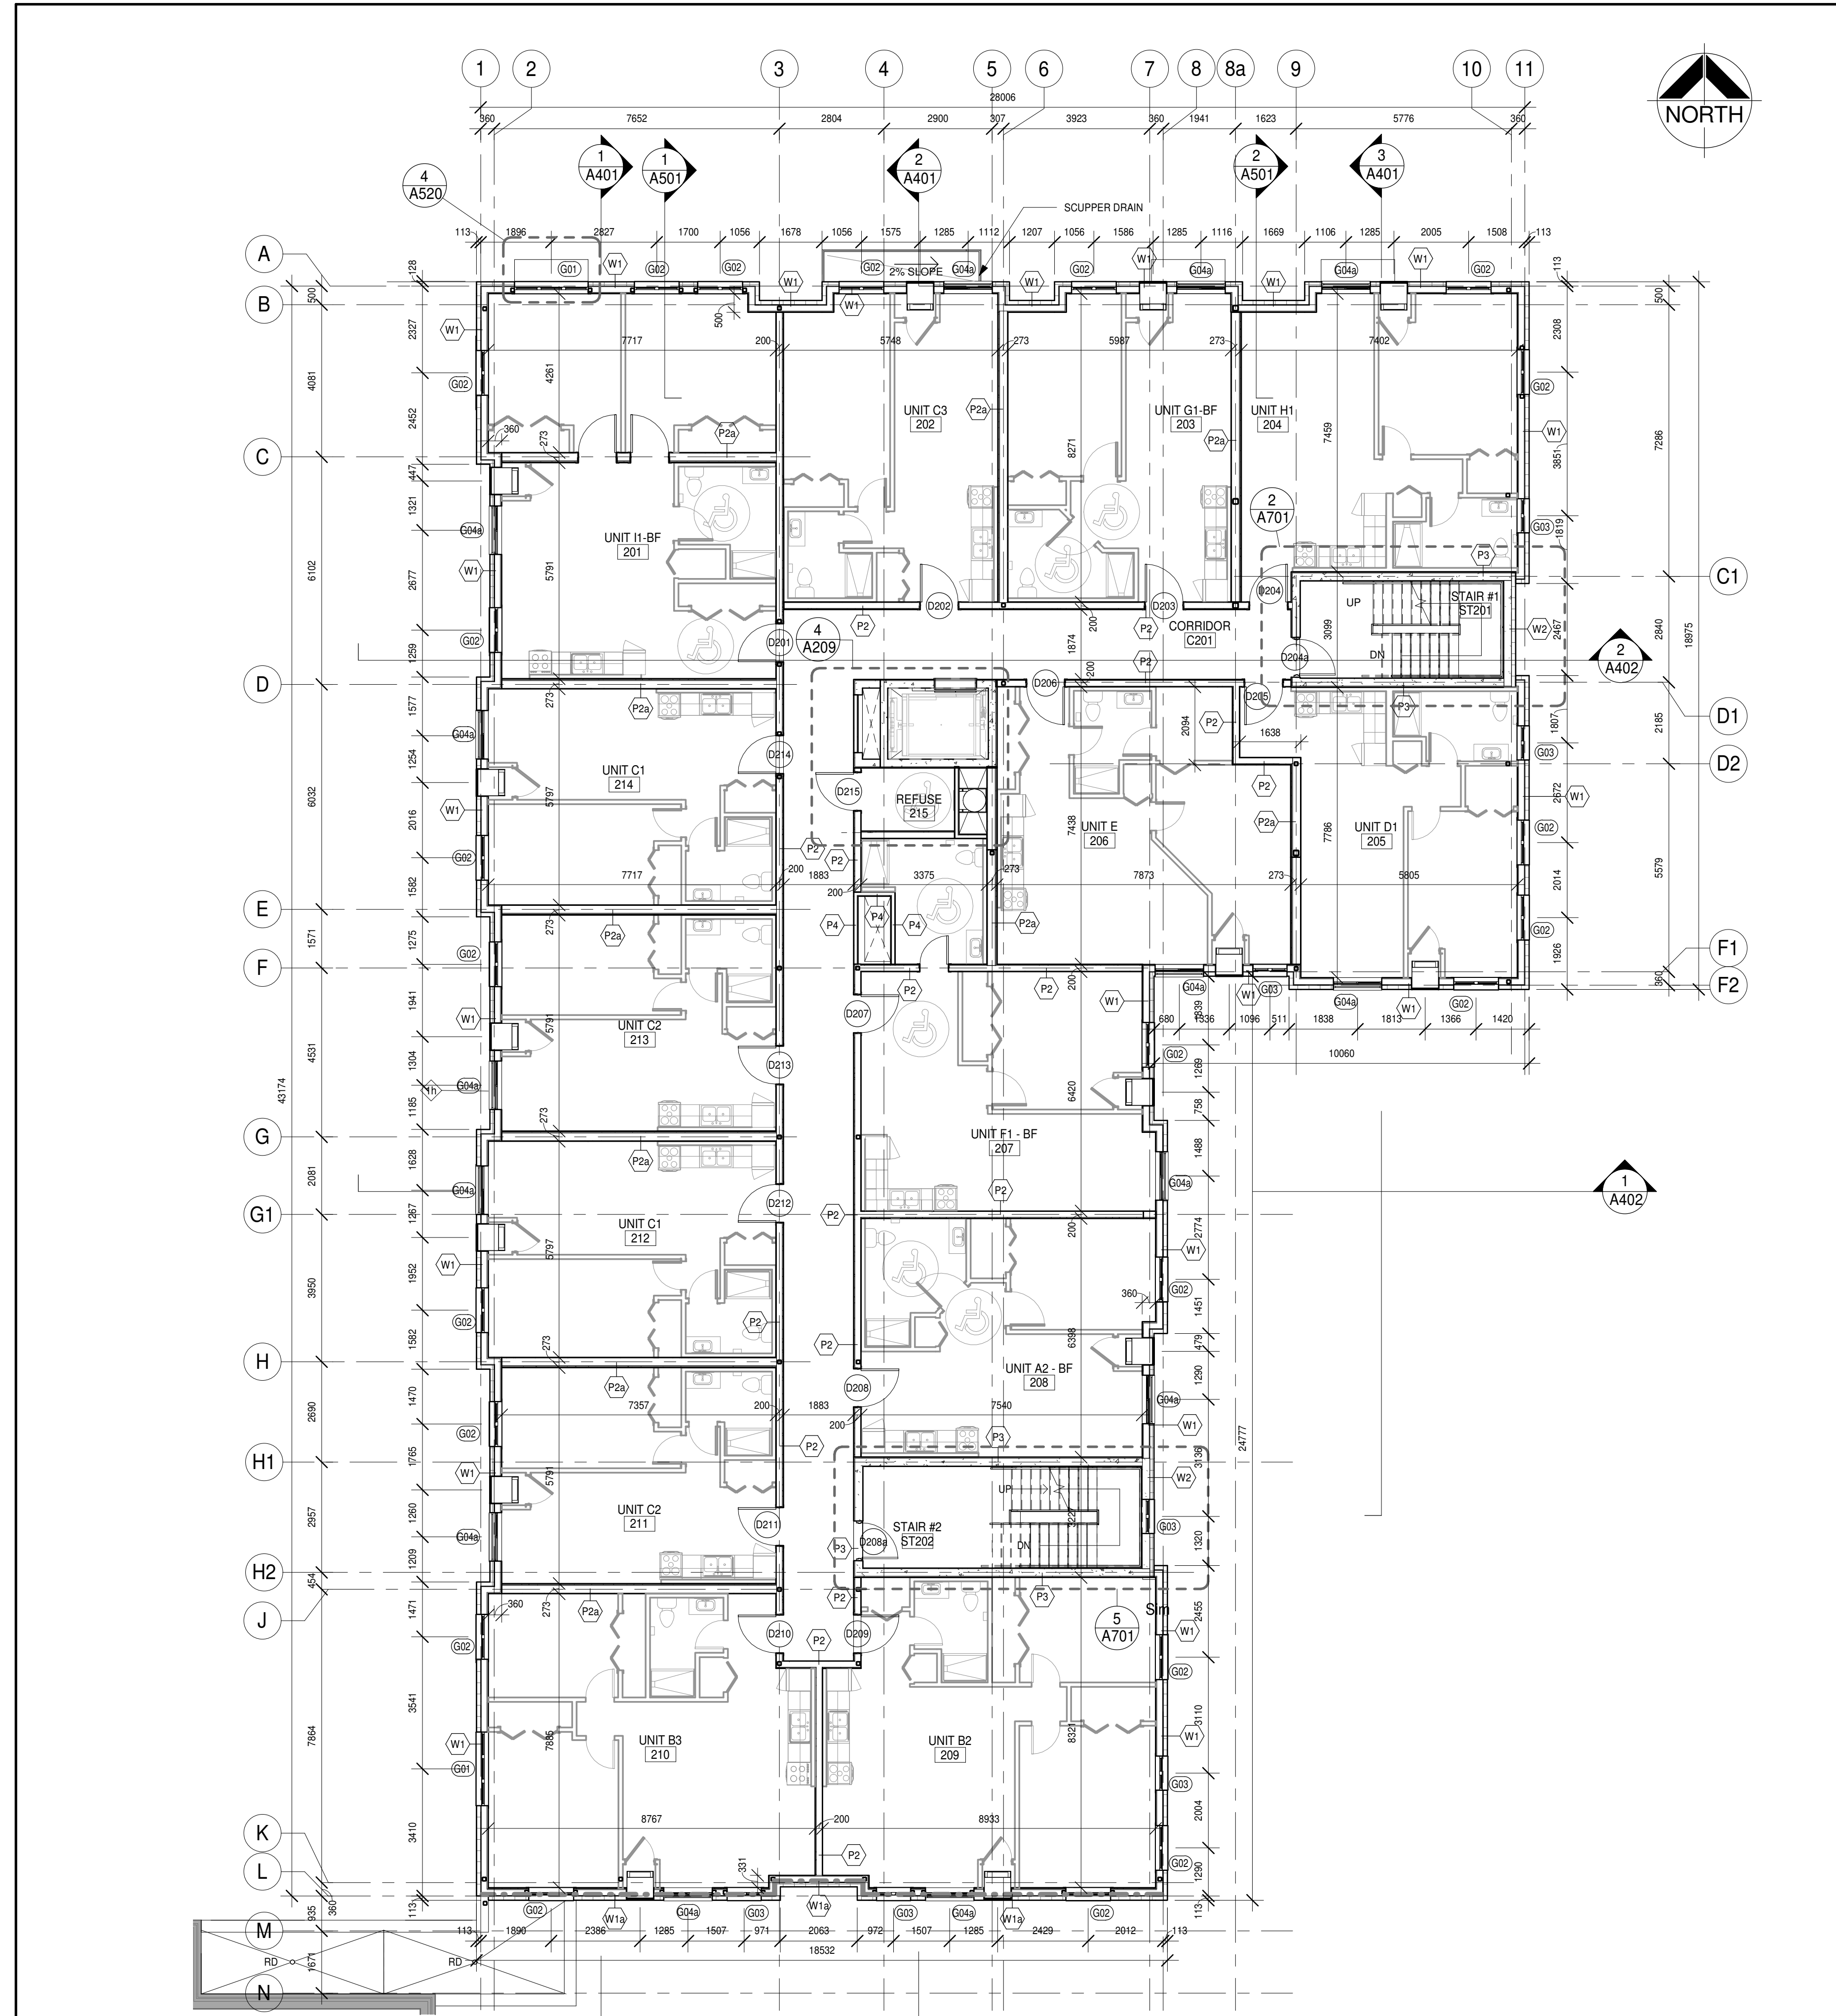


1.2. Second Floor Plan  
1-109


EXTERIOR WALL TYPES

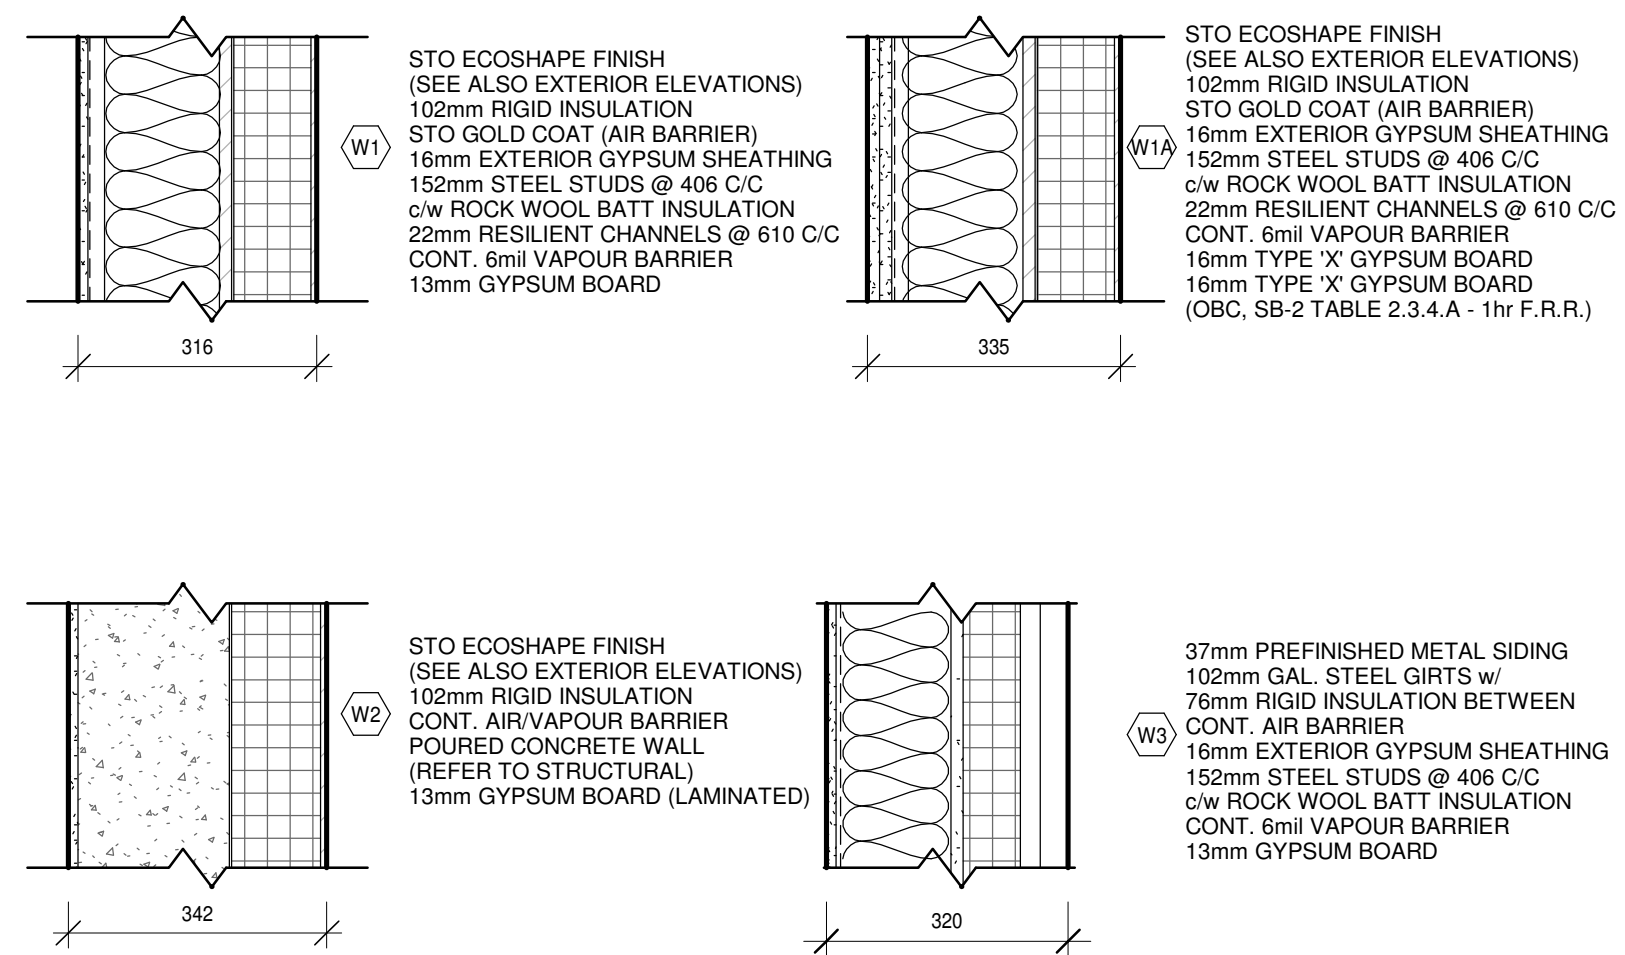

INTERIOR PARTITION TYPES

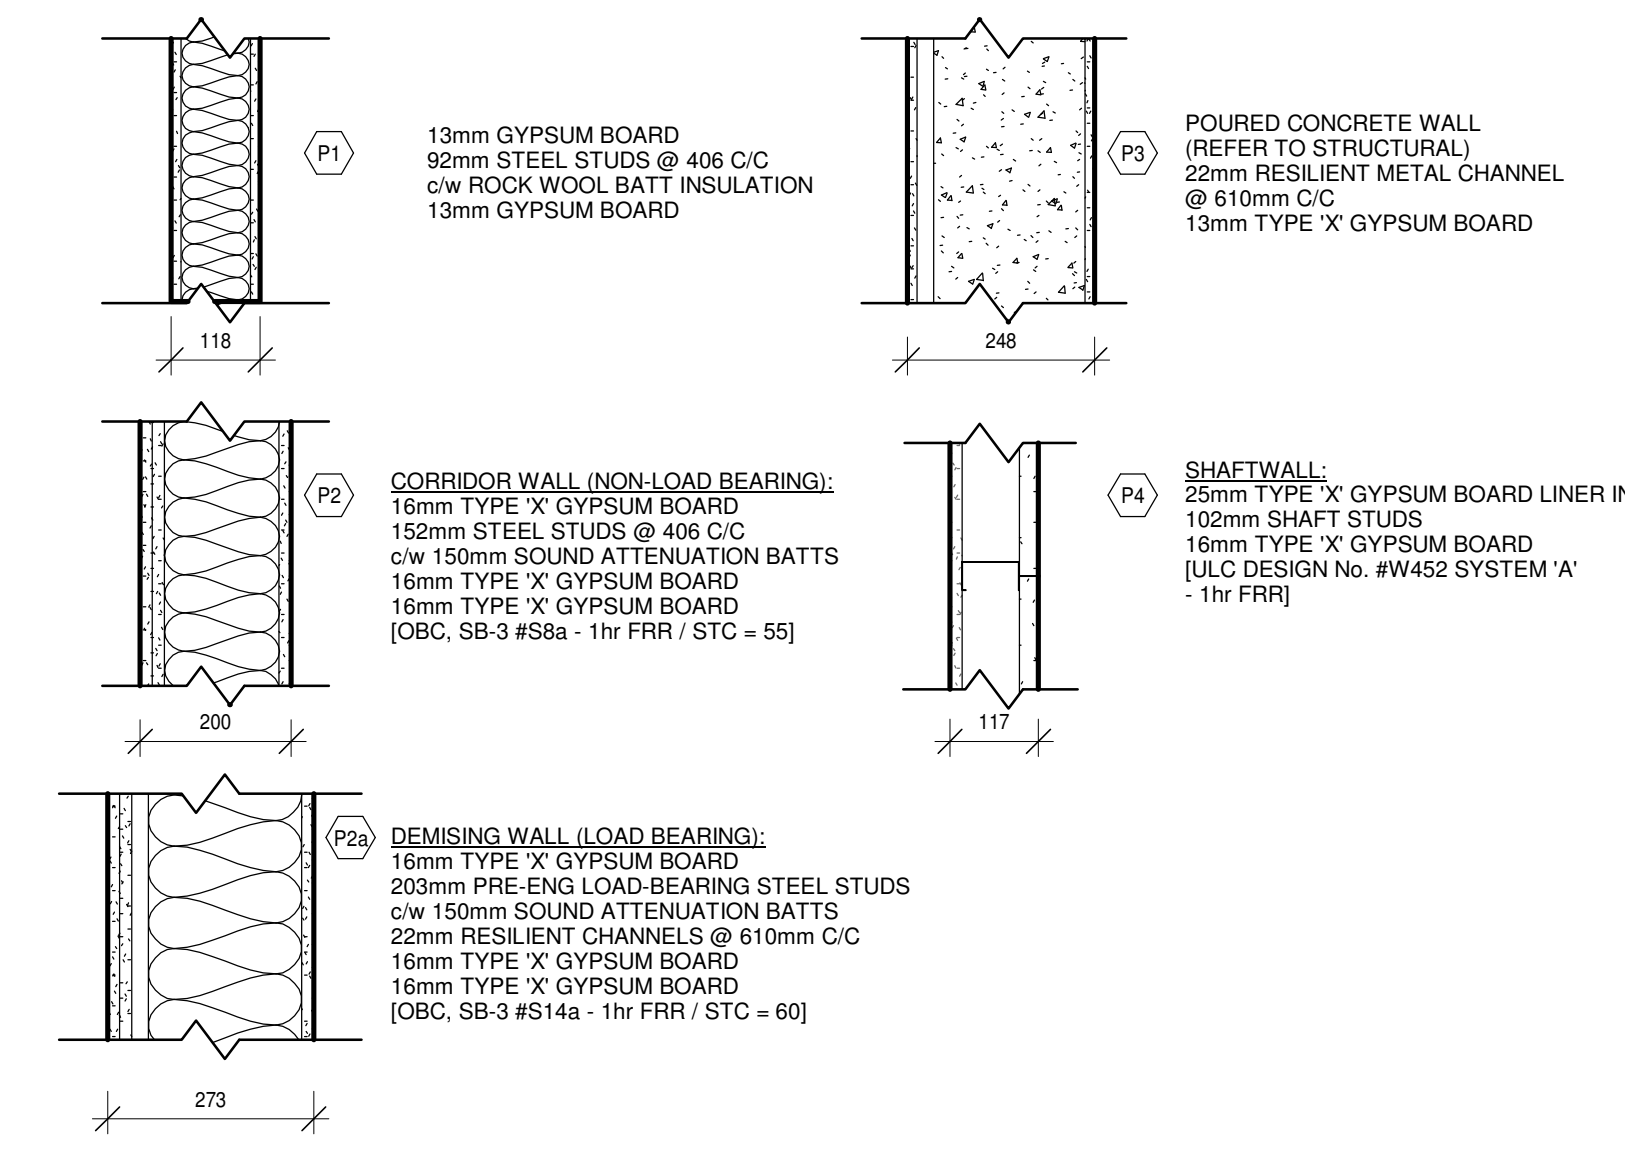

FURRING TYPES

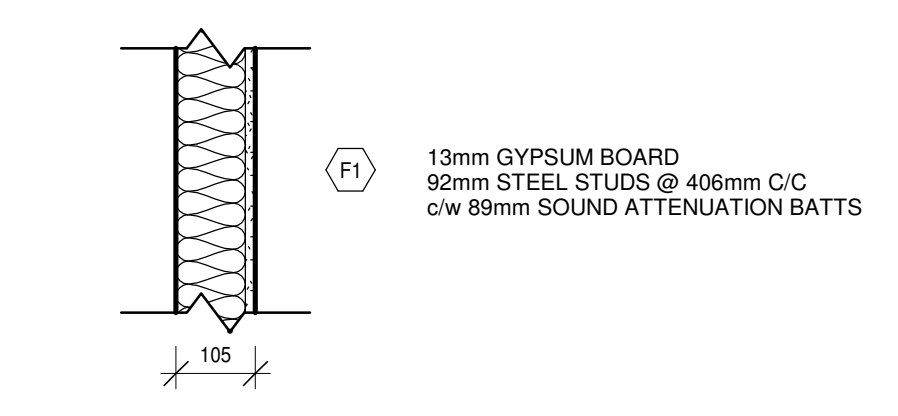

DO NOT SCALE THE DRAWINGS  
CHECK AND VERIFY ALL DIMENSIONS AT THE SITE.  
ALL DRAWINGS, SPECIFICATIONS AND RELATED DOCUMENTS ARE THE  
COPYRIGHT PROPERTY OF THE CONSULTANT AND MUST BE RETURNED  
UPON REQUEST. REPRODUCTION OF DRAWINGS IN PART OR WHOLE  
WITHOUT THE PERMISSION OF THE CONSULTANT IS FORBIDDEN.  
DRAWINGS ARE NOT TO BE USED FOR CONSTRUCTION UNTIL SIGNED  
AND SEALED BY THE CONSULTANT.


NO.	ISSUES	DATE	BY
1	ISSUED FOR SITE PLAN APPROVAL	2019-02-08	
2	COORDINATION SET	2019-02-13	
3	M+E COORDINATION SET	2019-02-20	
4	FOR PERMIT	2019-03-11	
5	RE-ISSUED FOR PERMIT	2019-05-22	
6	ISSUED FOR TENDER	2019-06-05	

NO.	REVISIONS	DATE	BY

PROJECT:  
**PARKVIEW SENIORS  
EXPANSION**

153 KING AVE EAST, NEWCASTLE, ON  
L1B 1H3

DRAWING:  
**2ND FLOOR PLAN**

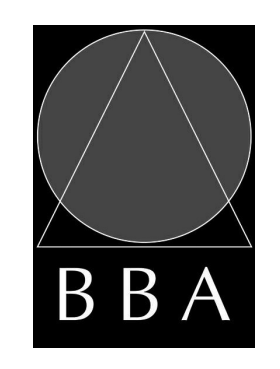

**BARRY BRYAN  
ASSOCIATES**  
Architects  
Engineers  
Project Managers


201-250 Water Street  
Whitby Ontario L1N 0G5  
Tel: (905) 666-5252  
Fax: (905) 666-5256  
e-mail: bba@bba-arch.com




DESIGN BY: NS  
DRAWN BY: CM  
CHECKED BY:

DATE: 02/15/19  
SCALE: As indicated  
FILE:


PROJECT NO. **18811**  
DRAWING NO. **A202**

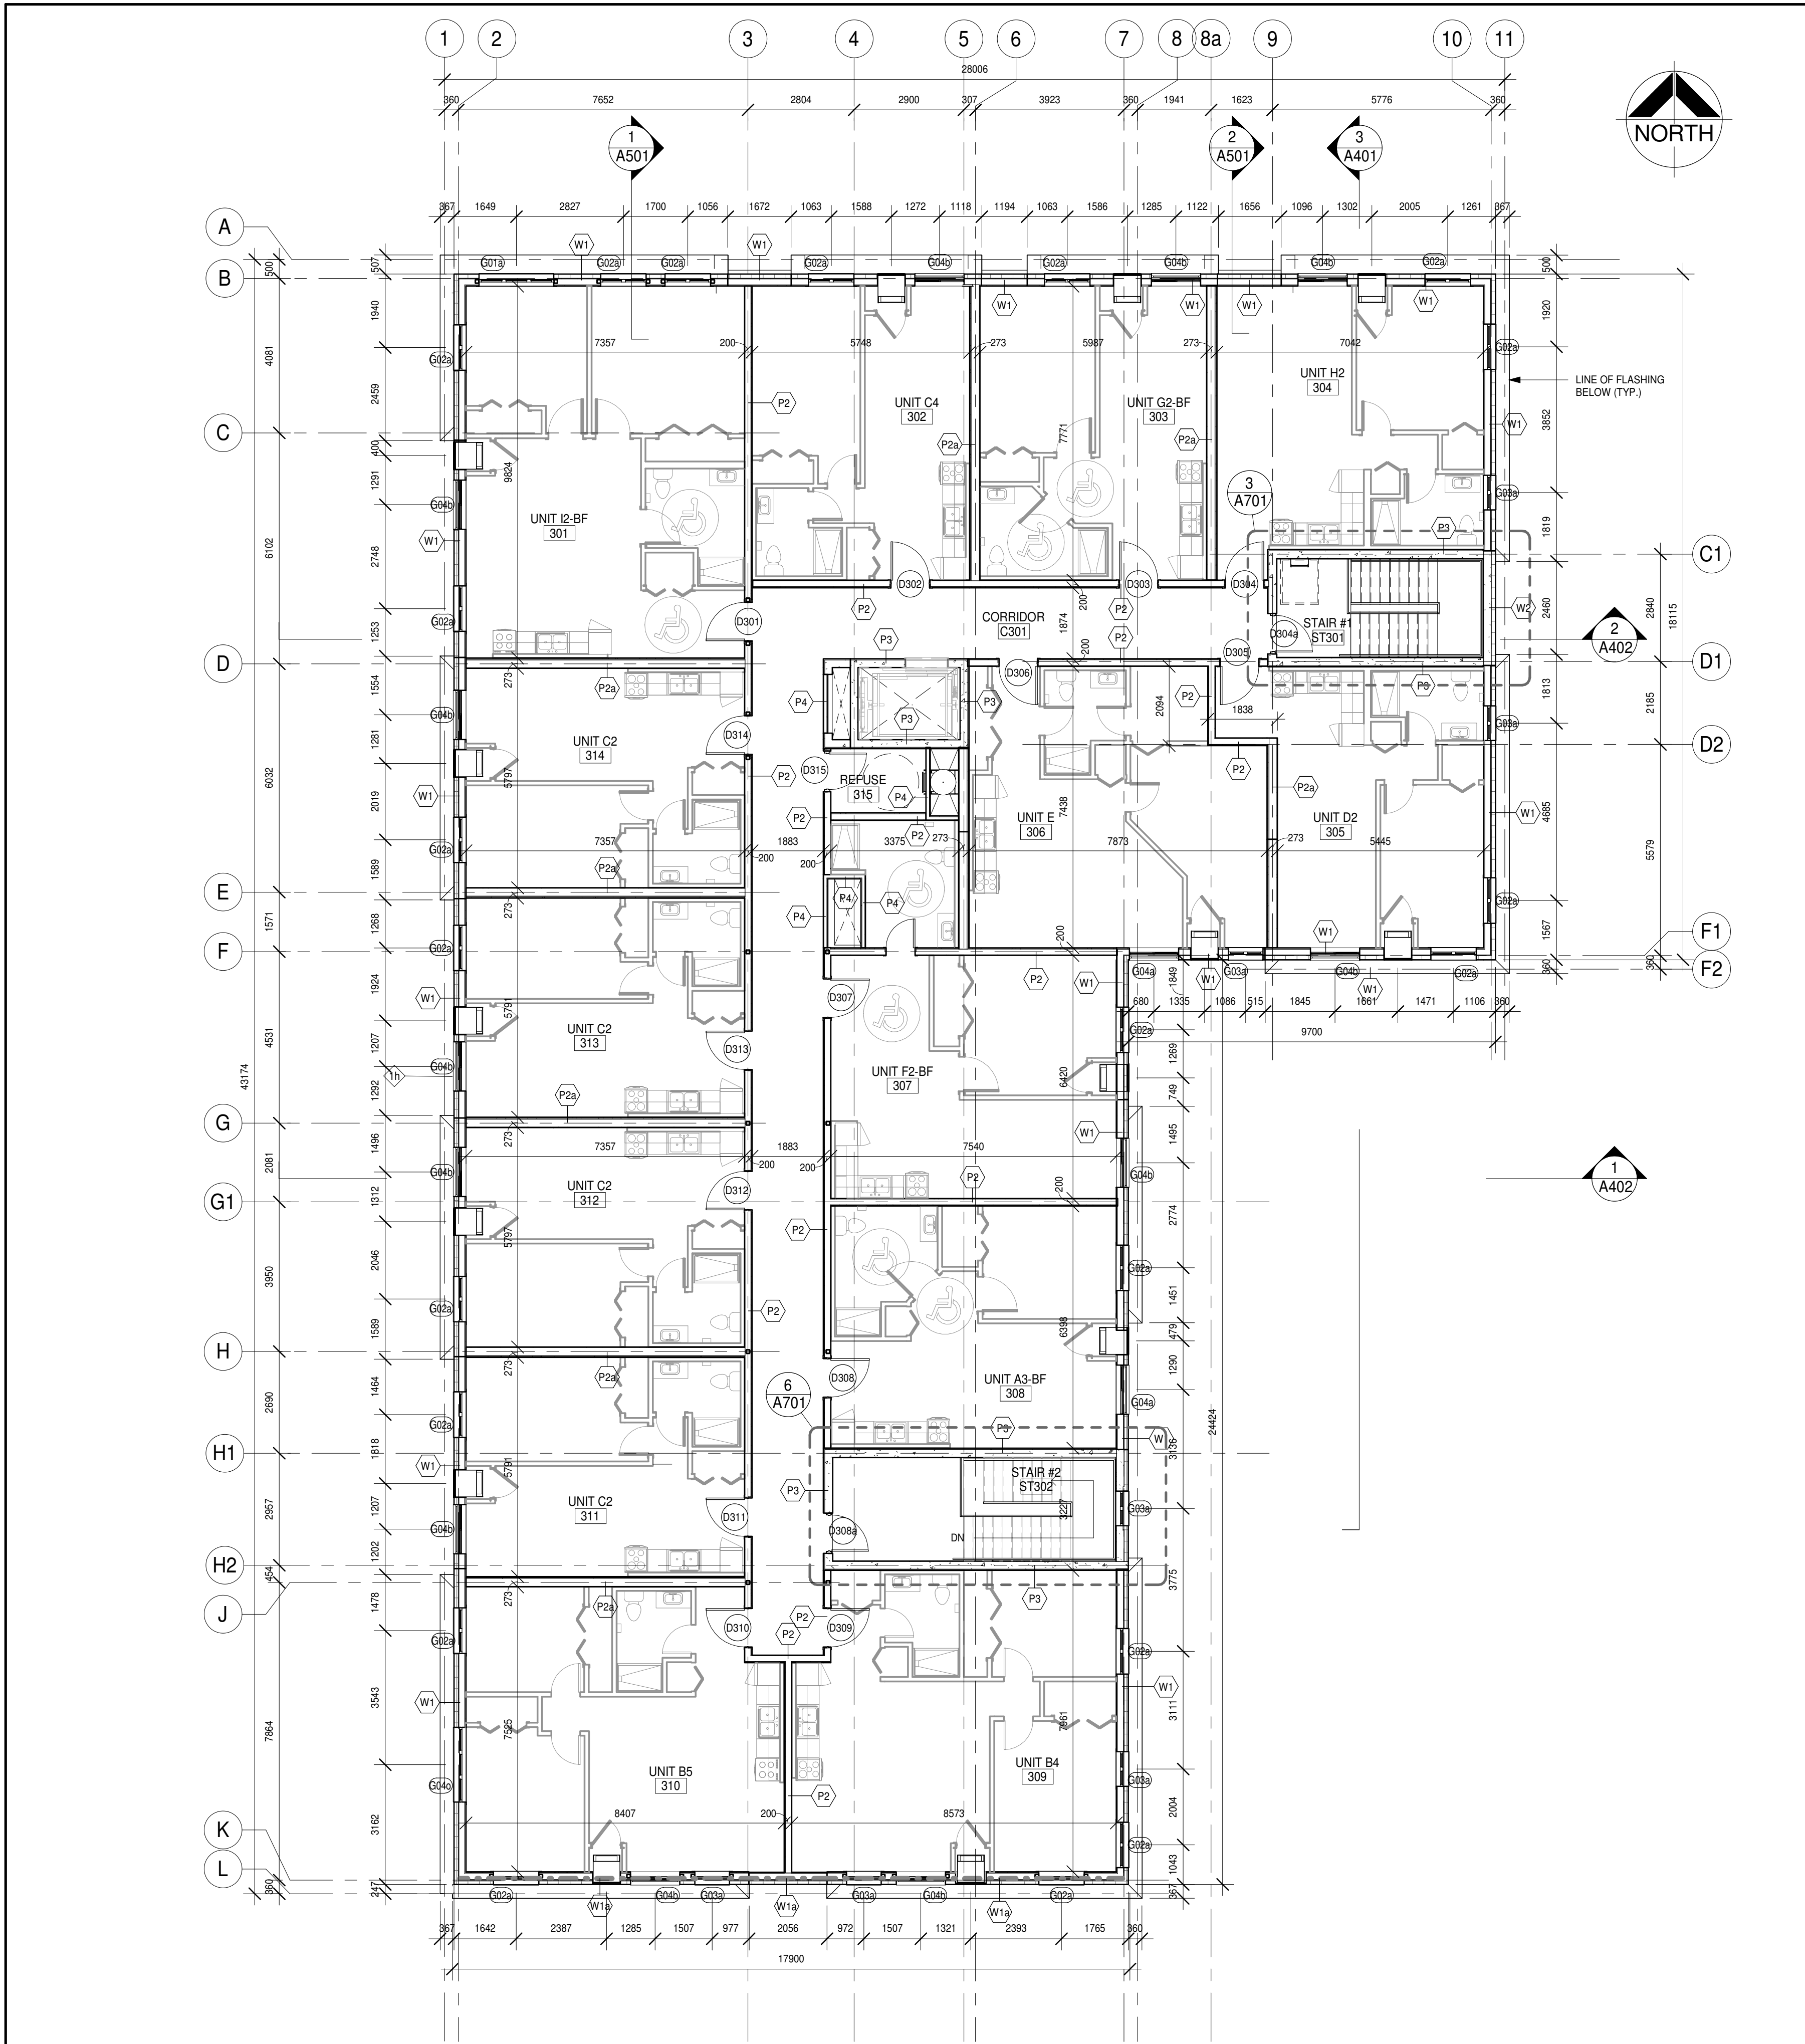


### EXTERIOR WALL TYPES

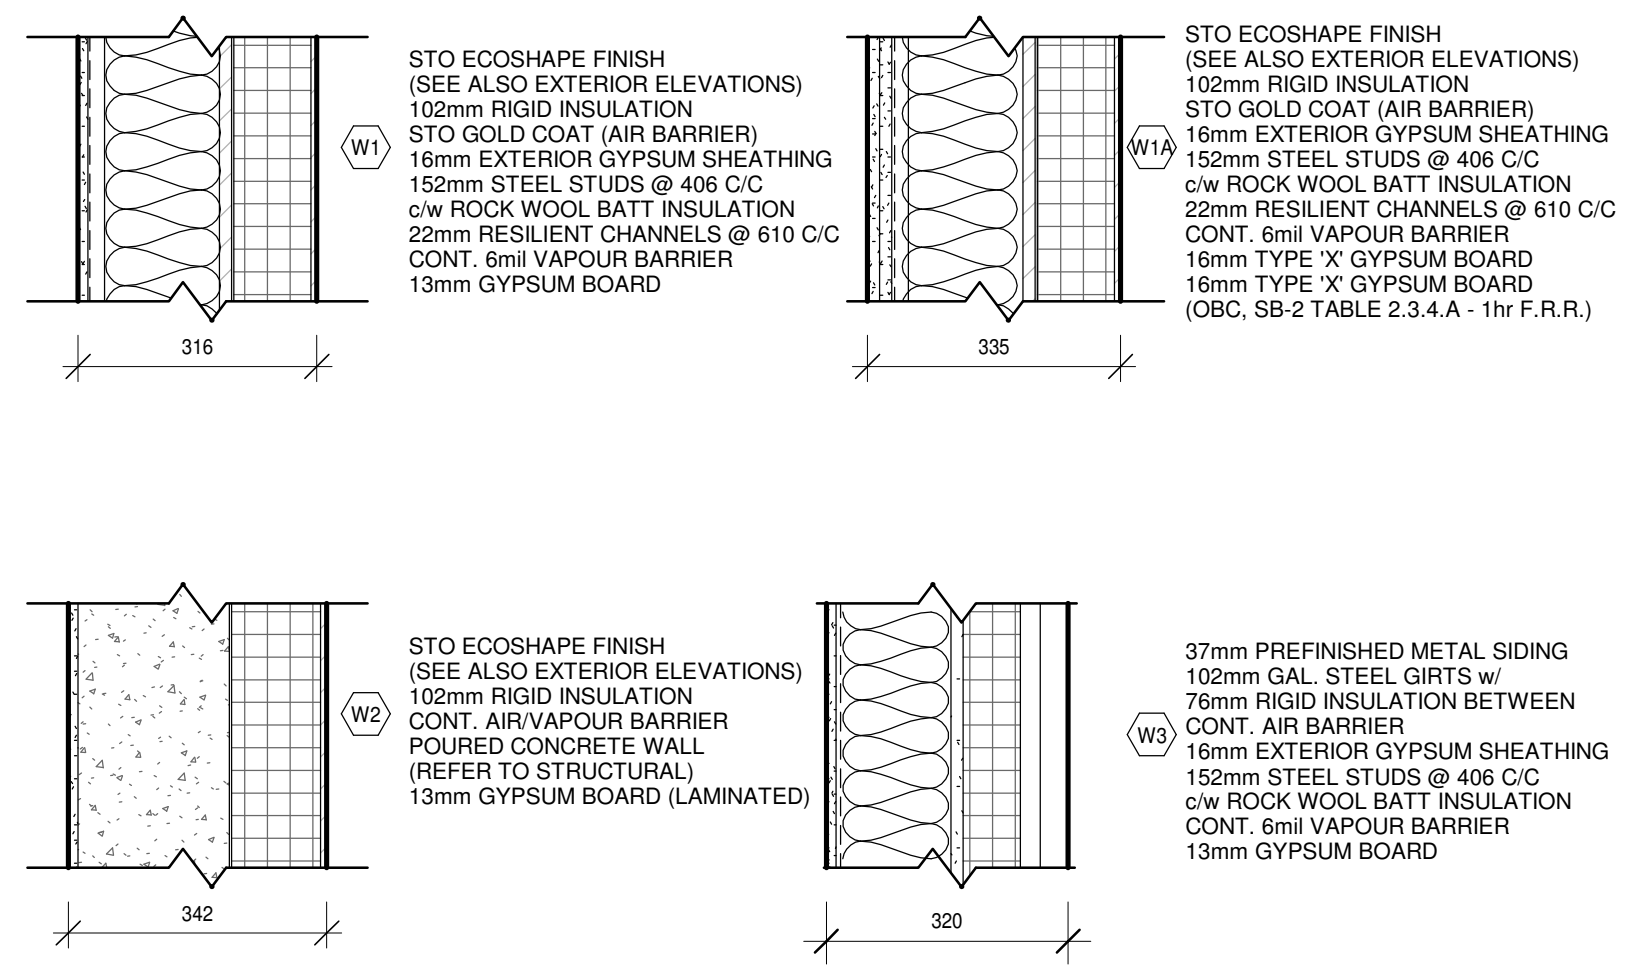

### INTERIOR PARTITION TYPES

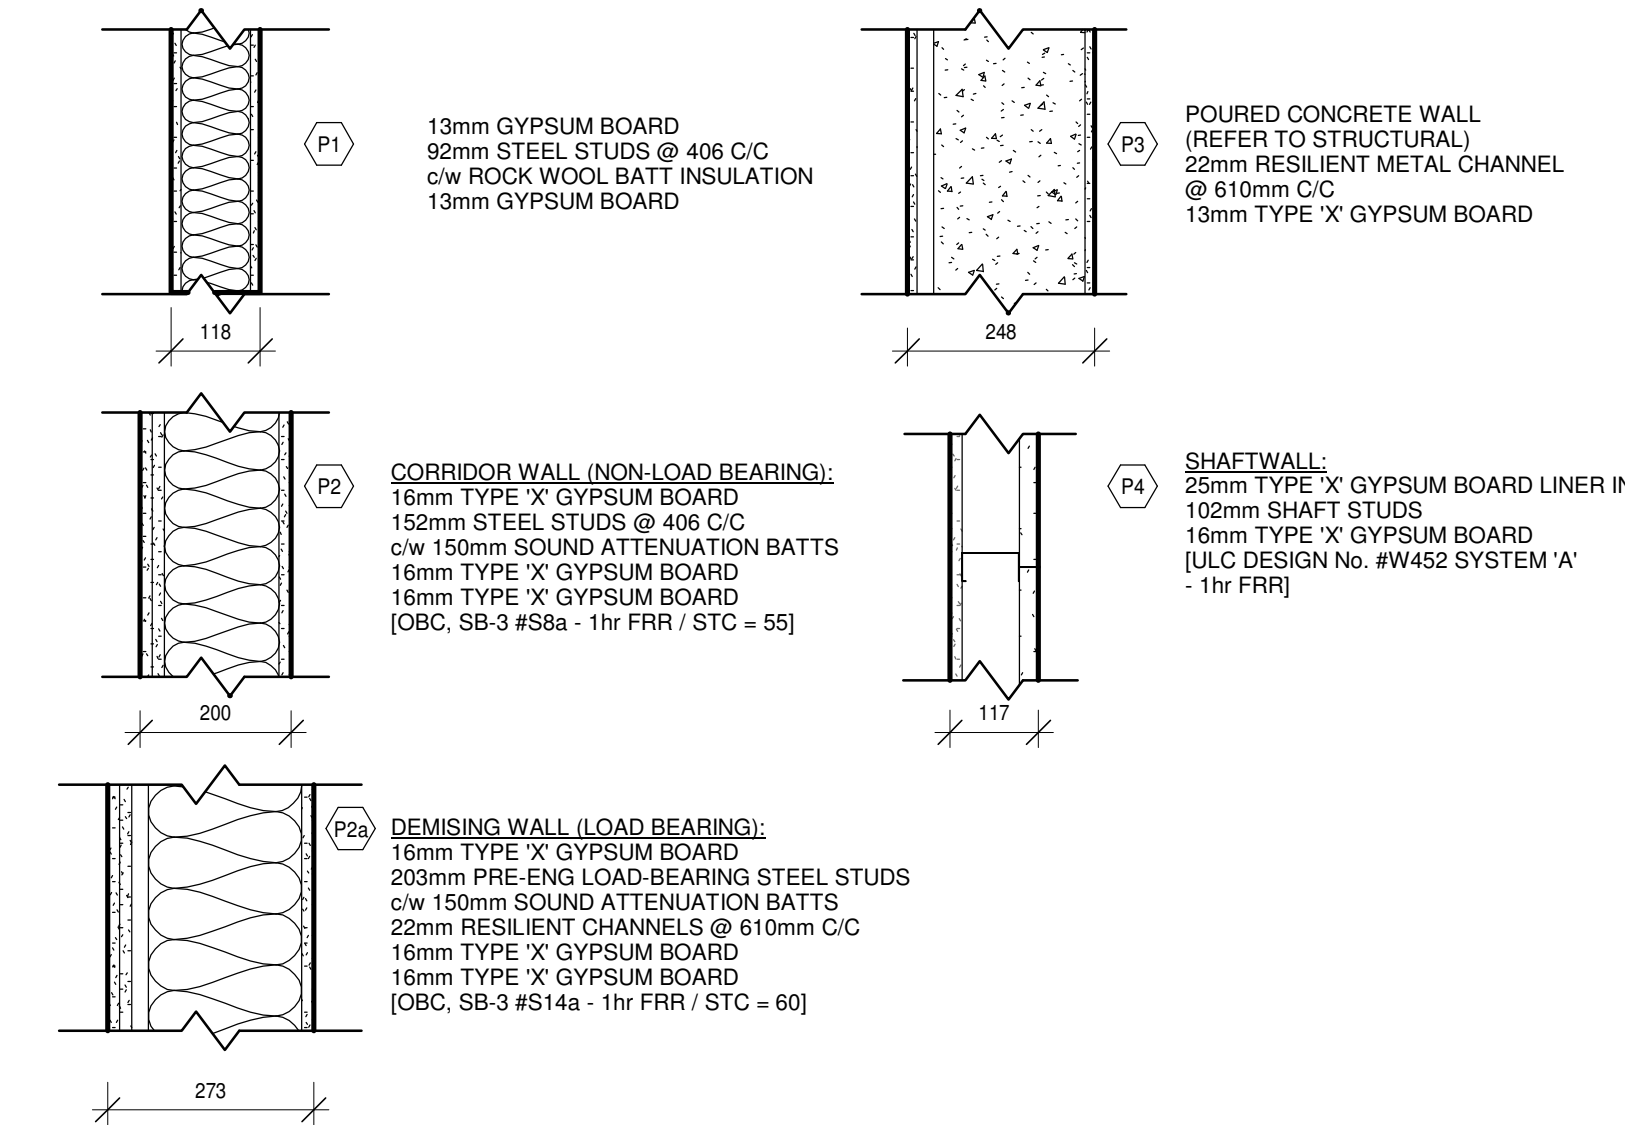

### FURRING TYPES

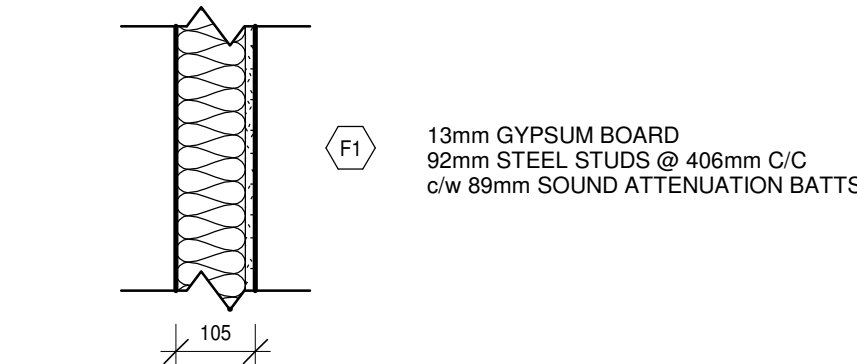

DO NOT SCALE THE DRAWINGS  
CHECK AND VERIFY ALL DIMENSIONS AT THE SITE.  
ALL DRAWINGS, SPECIFICATIONS AND RELATED DOCUMENTS ARE THE  
COPYRIGHT PROPERTY OF THE CONSULTANT AND MUST BE RETURNED  
UPON REQUEST. REPRODUCTION OF DRAWINGS IN PART OR WHOLE,  
WITHOUT THE PERMISSION OF THE CONSULTANT IS FORBIDDEN.  
DRAWINGS ARE NOT TO BE USED FOR CONSTRUCTION UNTIL SIGNED  
AND SEALED BY THE CONSULTANT.

NO.	ISSUES	DATE	BY
1	ISSUED FOR SITE PLAN APPROVAL	2019-02-08	
2	COORDINATION SET	2019-02-13	
3	M+E COORDINATION SET	2019-02-20	
4	FOR PERMIT	2019-03-11	
5	RE-ISSUED FOR PERMIT	2019-05-22	
6	ISSUED FOR TENDER	2019-06-05	

NO.	REVISIONS	DATE	BY

**PROJECT:**  
**PARKVIEW SENIORS  
EXPANSION**

153 KING AVE EAST, NEWCASTLE, ON  
L1B 1H3

**DRAWING:**  
**3RD FLOOR PLAN**

**BARRY BRYAN ASSOCIATES**  
Architects  
Engineers  
Project Managers

DESIGN BY: NS  
DRAWN BY: CM  
CHECKED BY:

DATE: 02/15/19  
SCALE: As indicated  
FILE:


201-250 Water Street  
Whitby Ontario L1N 0G5  
Tel: (905) 666-5252  
Fax: (905) 666-5256  
e-mail: bba@bba-arch.com

**MATERIAL LEGEND**


(A1)	STO MTL BRICK 1
(A2)	STO MTL BRICK 2
(B1)	STO MTL LIMESTONE (BRICK)
(B2)	STO MTL LIMESTONE
(C)	STO MTL WOOD
(D)	PREFINISHED METAL SIDING 1
(E)	PREFINISHED METALSIDING 2

DO NOT SCALE THE DRAWINGS  
CHECK AND VERIFY ALL DIMENSIONS AT THE SITE.  
ALL DRAWINGS, SPECIFICATIONS AND RELATED DOCUMENTS ARE THE COPYRIGHT PROPERTY OF THE CONSULTANT AND MUST BE RETURNED UPON REQUEST. REPRODUCTION OF DRAWINGS IN PART OR WHOLE WITHOUT THE PERMISSION OF THE CONSULTANT IS FORBIDDEN.  
DRAWINGS ARE NOT TO BE USED FOR CONSTRUCTION UNTIL SIGNED AND SEALED BY THE CONSULTANT.

NO.	ISSUES	DATE	BY
1	ISSUED FOR SITE PLAN APPROVAL	2019-02-08	
2	COORDINATION SET	2019-02-13	
3	M+E COORDINATION SET	2019-02-20	
4	FOR PERMIT	2019-03-11	
5	RE-ISSUED FOR PERMIT	2019-05-22	
6	ISSUED FOR TENDER	2019-06-05	
7	SPA SUBMISSION #2	2019-06-17	

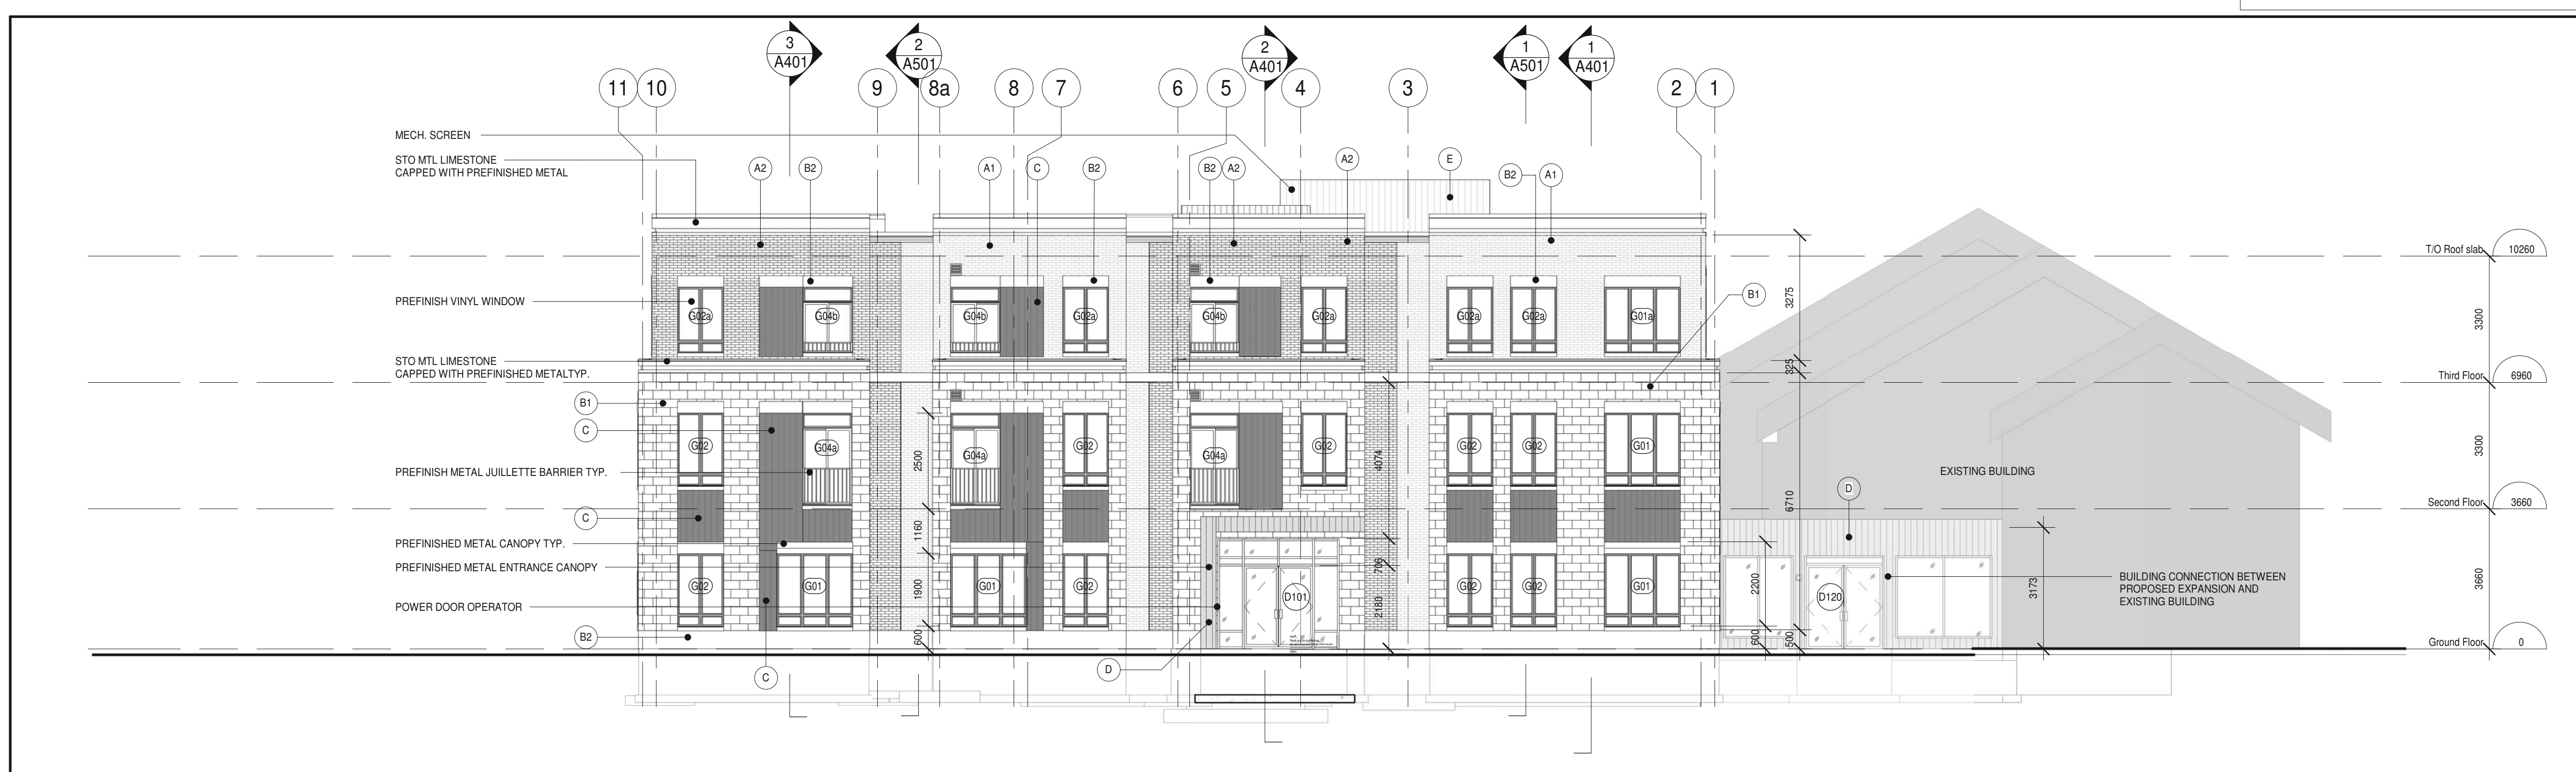

1 North Elevation  
A301 1:100

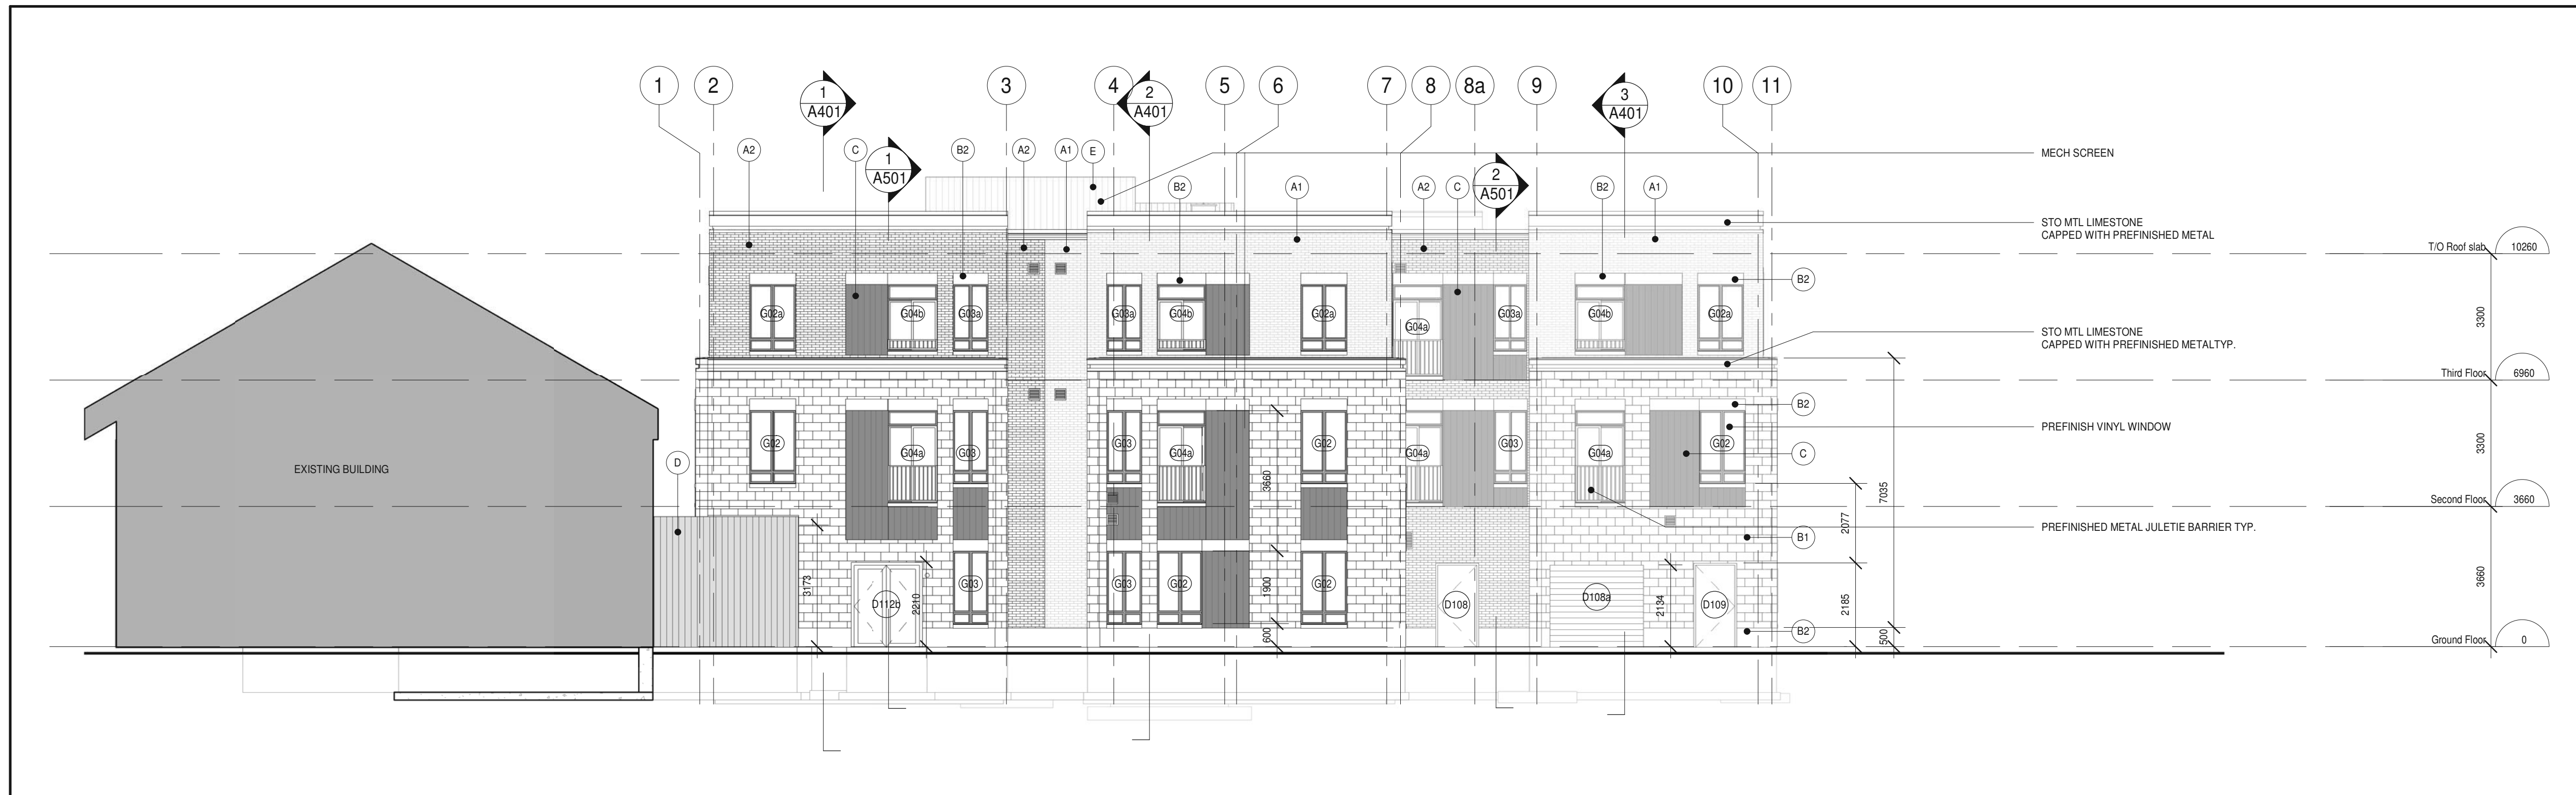


2 South Elevation  
A301 1:100

NO.	REVISIONS	DATE	BY


PROJECT:  
**PARKVIEW SENIORS EXPANSION**  
  
165 KING AVE EAST, NEWCASTLE, ON L1B 1H3

DRAWING:  
**NORTH AND SOUTH ELEVATIONS**



**BARRY BRYAN ASSOCIATES**  
Architects  
Engineers  
Project Managers

201-250 Water Street  
Whitby Ontario L1N 0G5  
Tel: (905) 666-5252  
Fax: (905) 666-5256  
e-mail: bba@bba-archeng.com



DESIGN BY: NS  
DRAWN BY: CM  
CHECKED BY: CM

DATE: 02/15/19  
SCALE: 1:100  
FILE:


PROJECT NO. **18811** DRAWING NO. **A301**

**MATERIAL LEGEND**


(A1)	STO MTL BRICK 1
(A2)	STO MTL BRICK 2
(B1)	STO MTL LIMESTONE (BRICK)
(B2)	STO MTL LIMESTONE
(C)	STO MTL WOOD
(D)	PREFINISHED METAL SIDING 1
(E)	PREFINISHED METAL SIDING 2

DO NOT SCALE THE DRAWINGS  
CHECK AND VERIFY ALL DIMENSIONS AT THE SITE.  
ALL DRAWINGS, SPECIFICATIONS AND RELATED DOCUMENTS ARE THE  
COPYRIGHT PROPERTY OF THE CONSULTANT AND MUST BE RETURNED  
UPON REQUEST. REPRODUCTION OF DRAWINGS IN PART OR WHOLE  
WITHOUT THE PERMISSION OF THE CONSULTANT IS FORBIDDEN.  
DRAWINGS ARE NOT TO BE USED FOR CONSTRUCTION UNTIL SIGNED  
AND SEALED BY THE CONSULTANT.

NO.	ISSUES	DATE	BY
1	ISSUED FOR SITE PLAN APPROVAL	2019-02-08	
2	COORDINATION SET	2019-02-13	
3	M+E COORDINATION SET	2019-02-20	
4	FOR PERMIT	2019-03-11	
5	RE-ISSUED FOR PERMIT	2019-05-22	
6	ISSUED FOR TENDER	2019-06-05	
7	SPA SUBMISSION #2	2019-06-17	

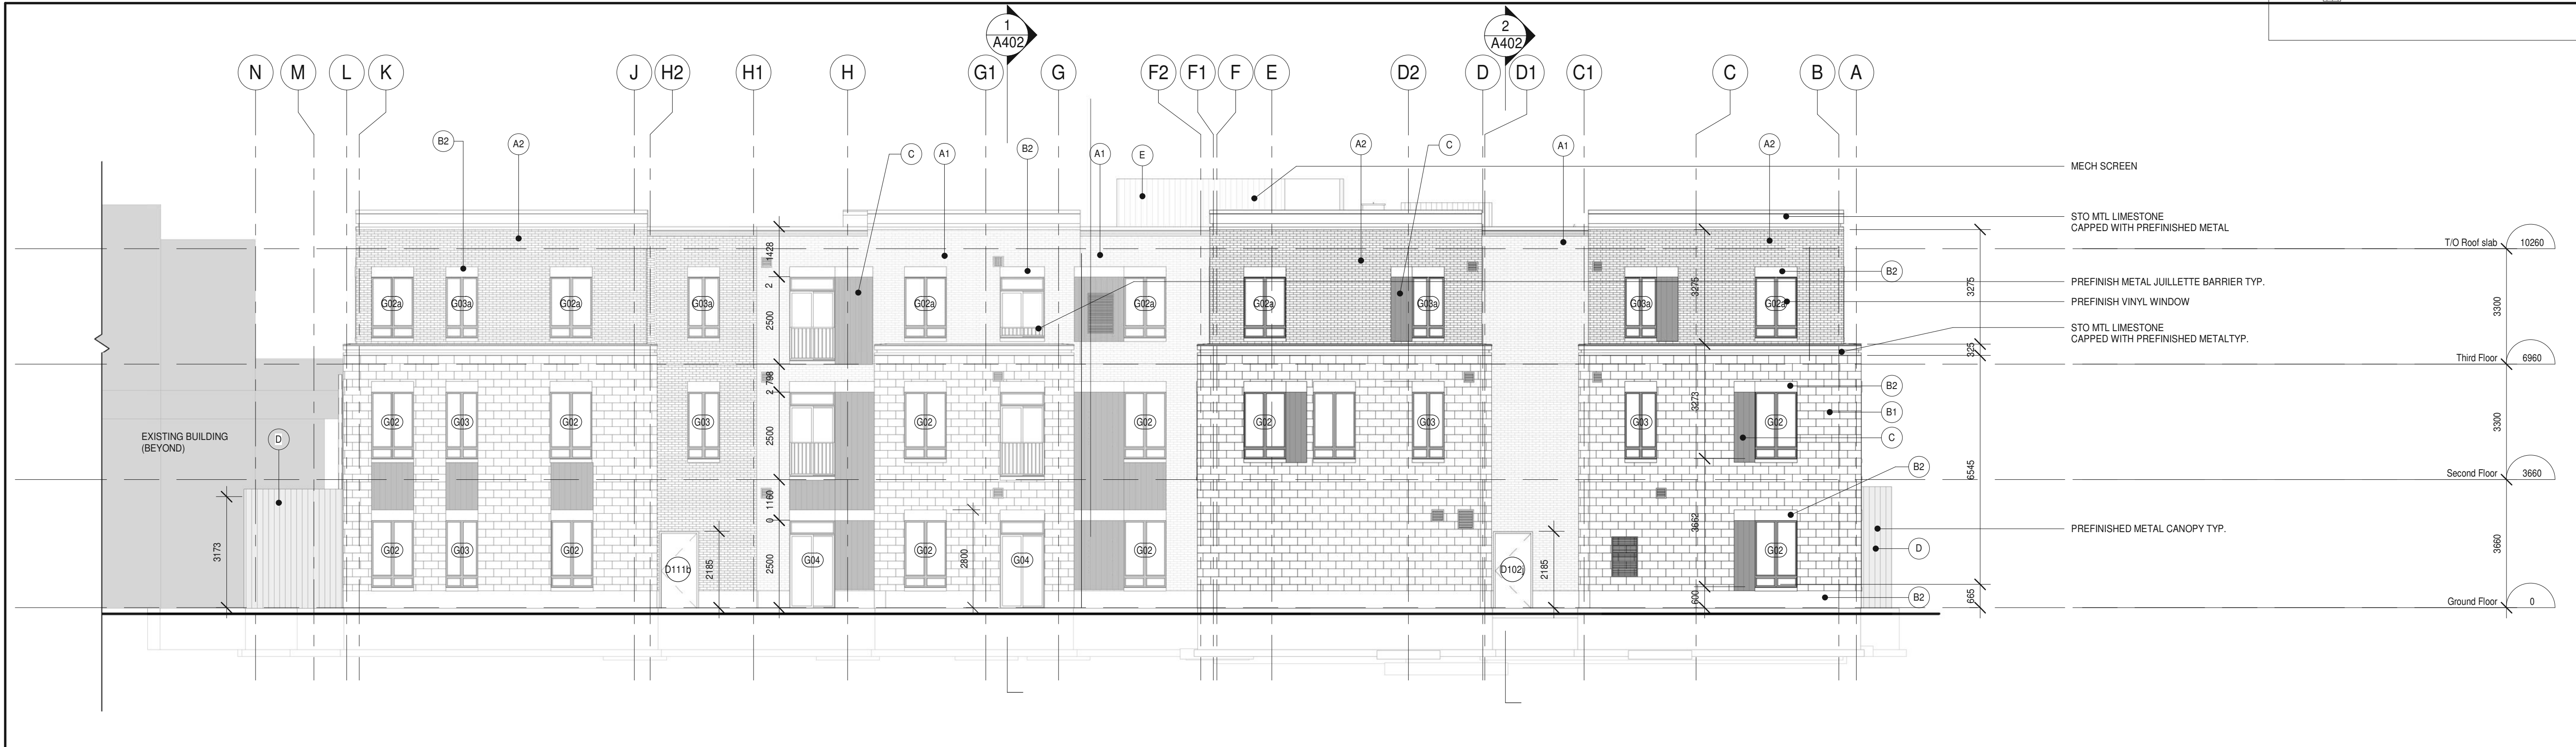

1 East Elevation  
A302 1:100

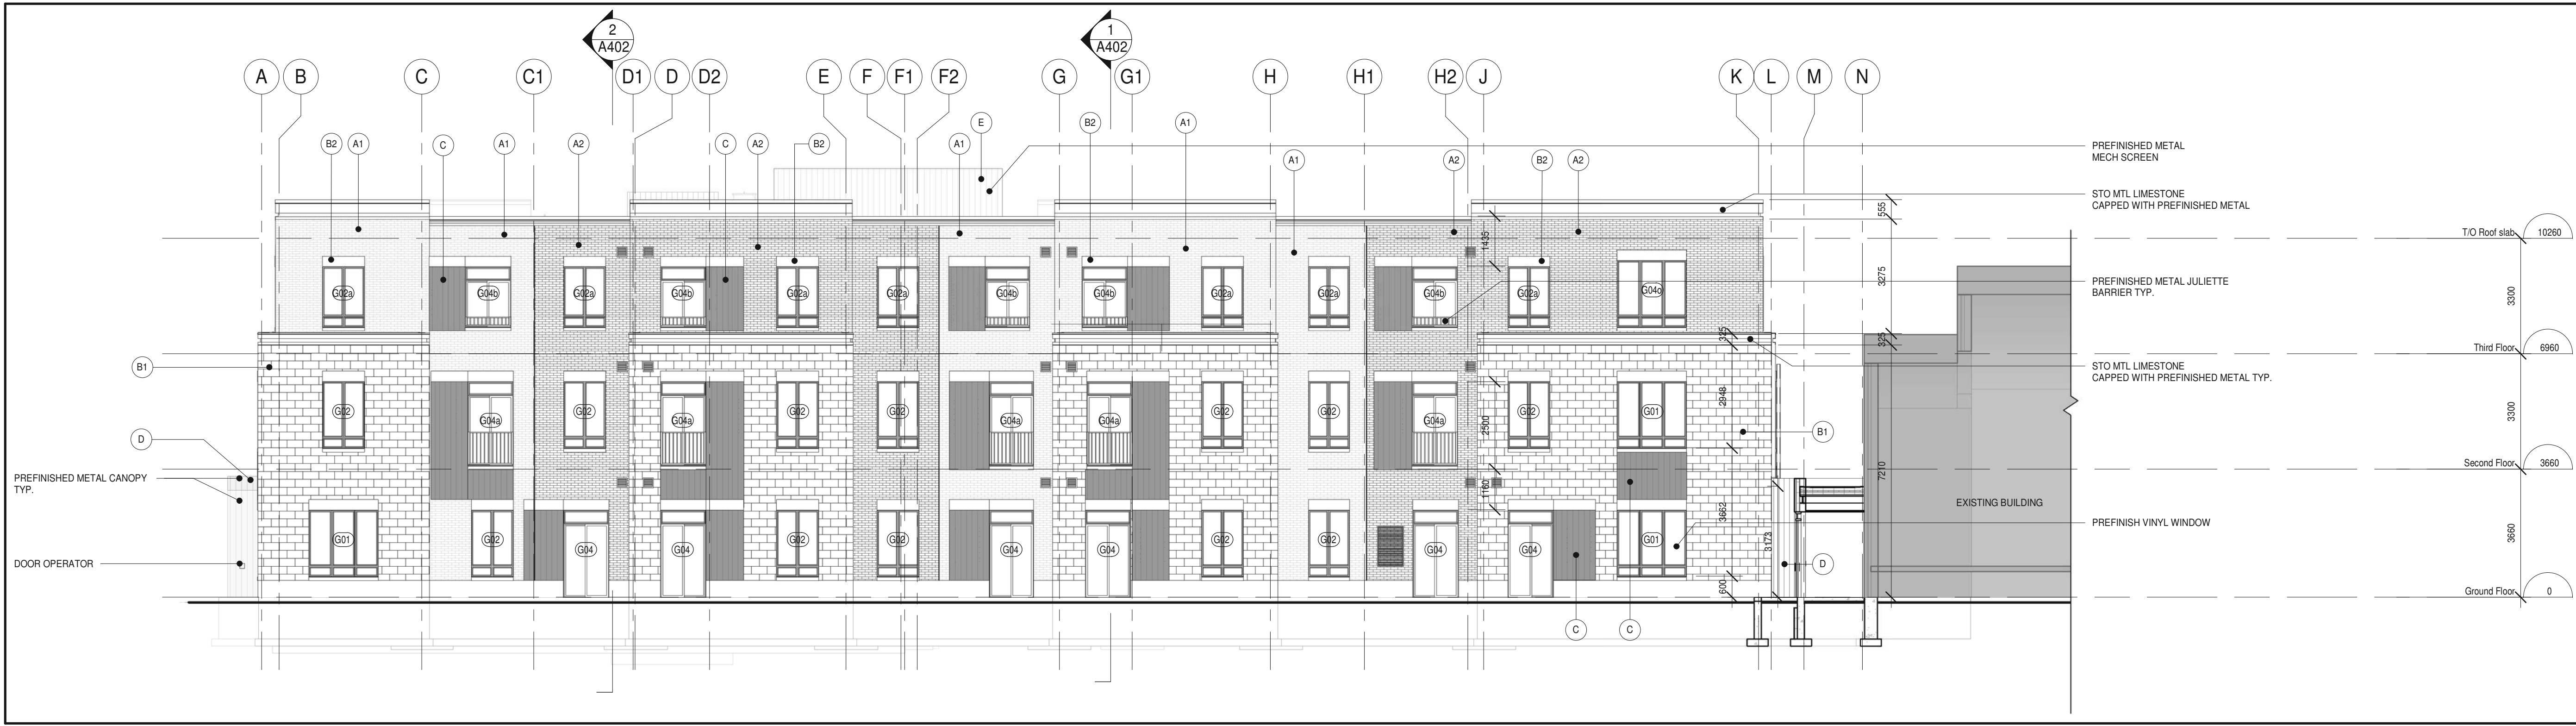


2 West Elevation  
A302 1:100

PROJECT:  
**PARKVIEW SENIORS  
EXPANSION**

165 KING AVE EAST, NEWCASTLE, ON  
L1B 1H3

DRAWING:  
**EAST AND WEST  
ELEVATIONS**

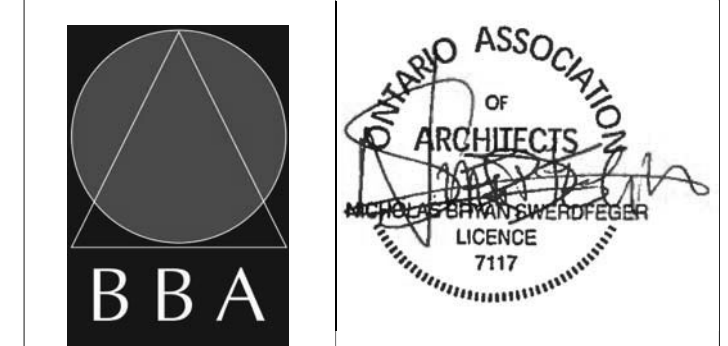

**BARRY BRYAN ASSOCIATES**  
Architects  
Engineers  
Project Managers

DESIGN BY: NS  
DRAWN BY: CM  
CHECKED BY: CM

DATE: 02/15/19  
SCALE: 1:100  
FILE:

201-250 Water Street  
Whitby Ontario L1N 0G5  
Tel: (905) 666-5252  
Fax: (905) 666-5256  
e-mail: bba@bba-archeng.com

PROJECT NO. **18811**  
DRAWING NO. **A302**