


2
A10

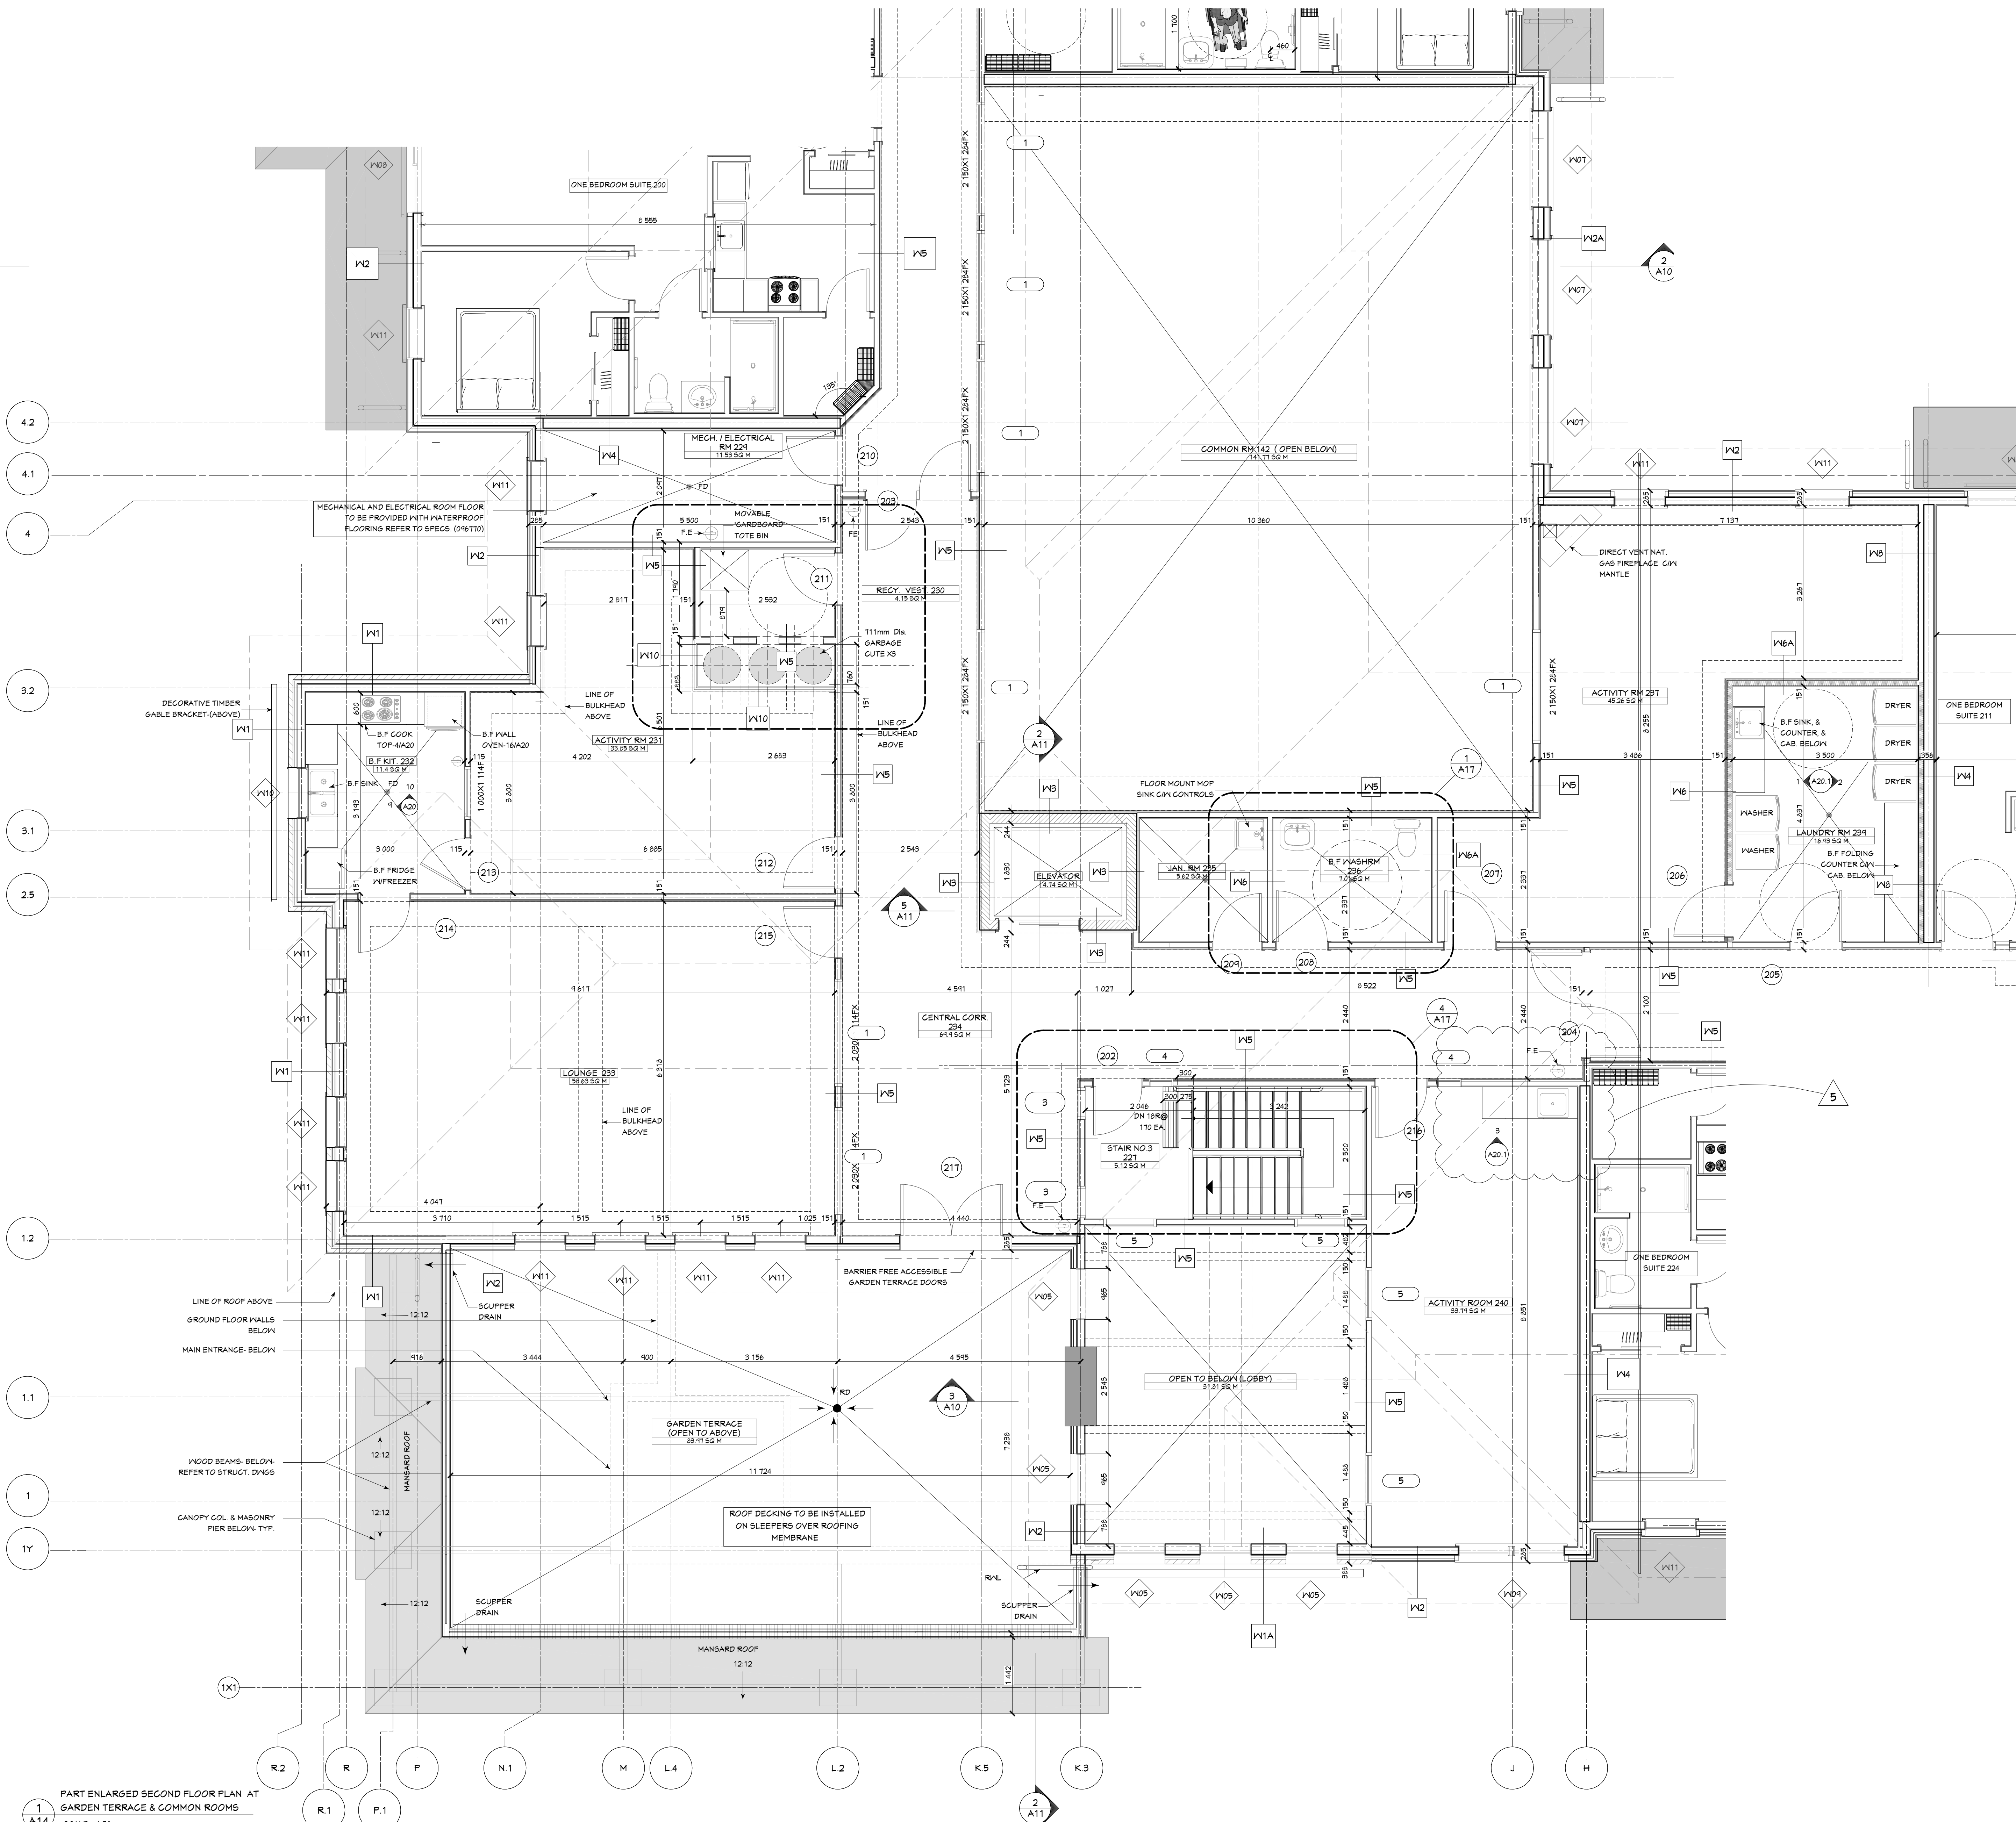

1
A11

PART ENLARGED SECOND FLOOR PLAN AT
GARDEN TERRACE & COMMON ROOMS
SCALE = 1:50

REVISIONS			
NO.	REVISIONS	DATE	BY
5	ADDED MILLWORK & SINK GRAPHIC TO ACTIVITY RM 240 TO REFLECT MILLWORK ELEVATION SHOWN IN TOWN OF BRIDGE.	AUG. 14/15	GN
4	ISSUED FOR TENDER AND BUILDING PERMIT.	JULY 13/15	GN
3	RE ISSUED FOR SPA.	JUNE 21/15	GN
2	ISSUED FOR STRUCTURAL COORDINATION AT GARDEN TERRACE AREA.	JUNE 11/15	GN
1	ISSUED FOR COORDINATION.	JUNE 11/15	GN

CONTRACTOR MUST CHECK AND VERIFY ALL DIMENSIONS ON THE JOB.

NATALE ARCHITECT INC.
Suite 208
2448 Dundas St. West
Windsor, Ontario
N9B 6G3
Tel: (416) 233-1207
Fax: (416) 233-1207

ONTARIO ASSOCIATION OF ARCHITECTS
GRAND NATALE LICENCE
4184
AUG. 13/15

PROJECT:
**NEW 2 STOREY BUILDING:
SENIORS RESIDENCE
100 MCKAY STREET
GANNINGTON, ONTARIO**

DRAWING:
**PART ENLARGED SECOND
FLOOR PLAN**

THIS DRAWING SHALL NOT BE USED FOR CONSTRUCTION
UNLESS COUNTERSIGNED BY:

DRAWN BY:	CHECKED BY:
nm	GN
DATE: AUG. 2017	SCALE: AS NOTED
PROJECT NO: 16-16	DRAWING NO: A14